

NAPERVILLE PARK DISTRICT

Project Manager: *Boek Atwell*
 Telephone 630/848-3534
 E-Mail *batwell@napervilleparks.org*
 Fax 630/848-5001

Administrative Office
 320 W. Jackson
 Naperville, Illinois
 60540-5275



Field Location Map

COMMISSIONERS PARK
 3704 111TH STREET
 NAPERVILLE, IL

DATE	REVISIONS


SCALE	1" = 300'
DATE	Spring 2009
PROJECT ID	
DRAWN BY	MP
CHECKED BY	BA

SHEET NO.	
-----------	--

TAMARACK WEST
 SUBDIVISION

702

111TH STREET

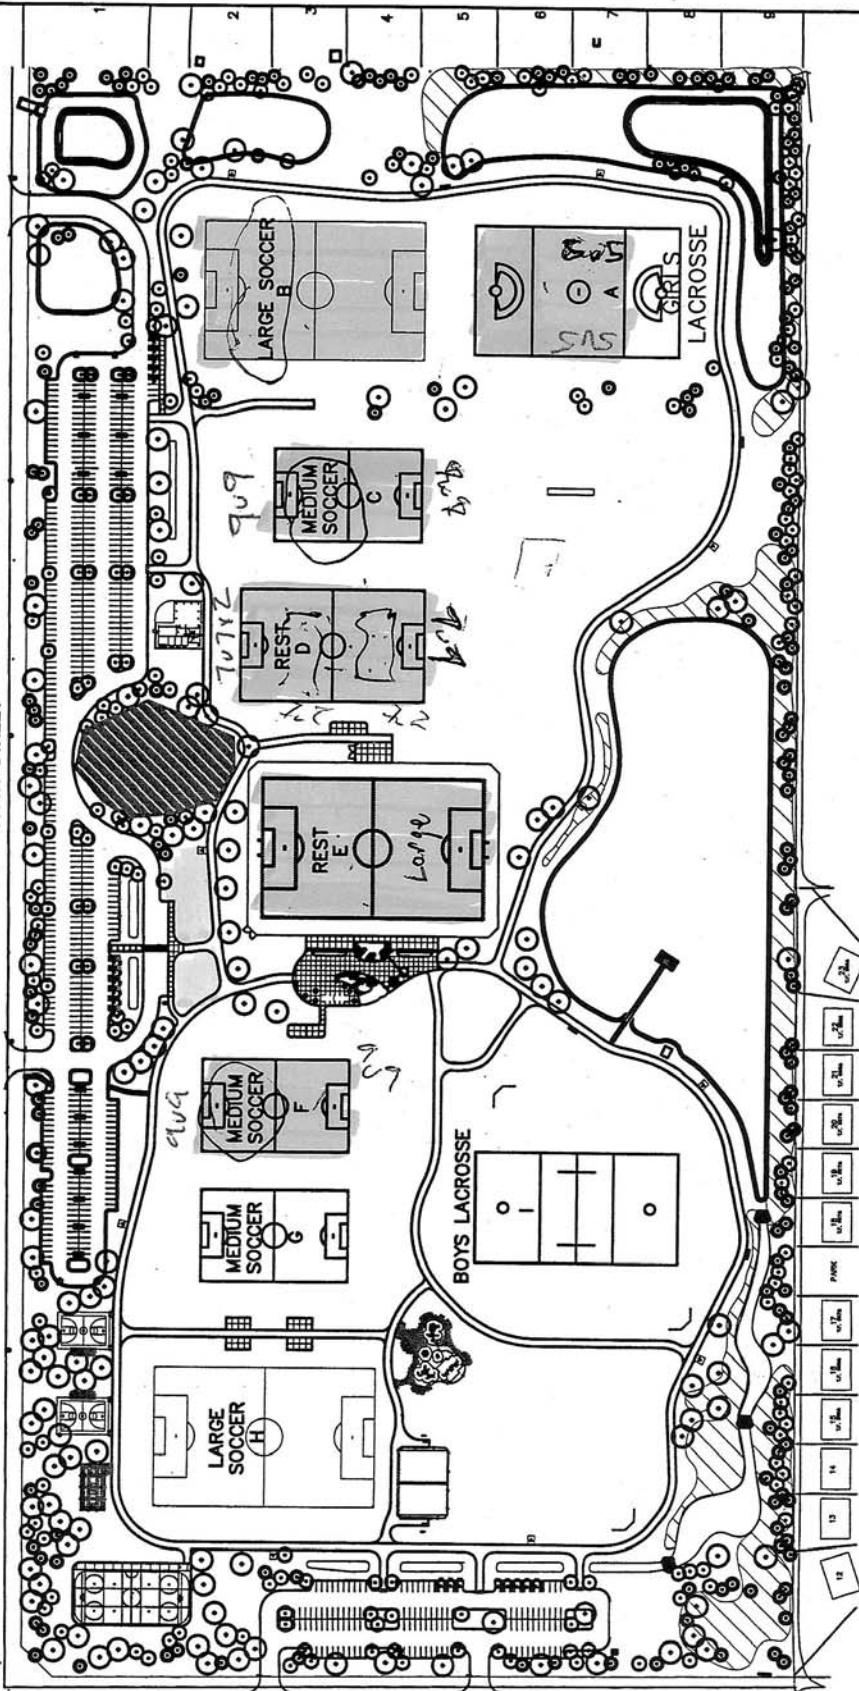

CENTURY TRACE SUBDIVISION
 (VILLAGE OF PLAINFIELD)

